








**A RESTORATION PROPOSAL:
EASTROP FARM SITE**
Scale: 1:5,000

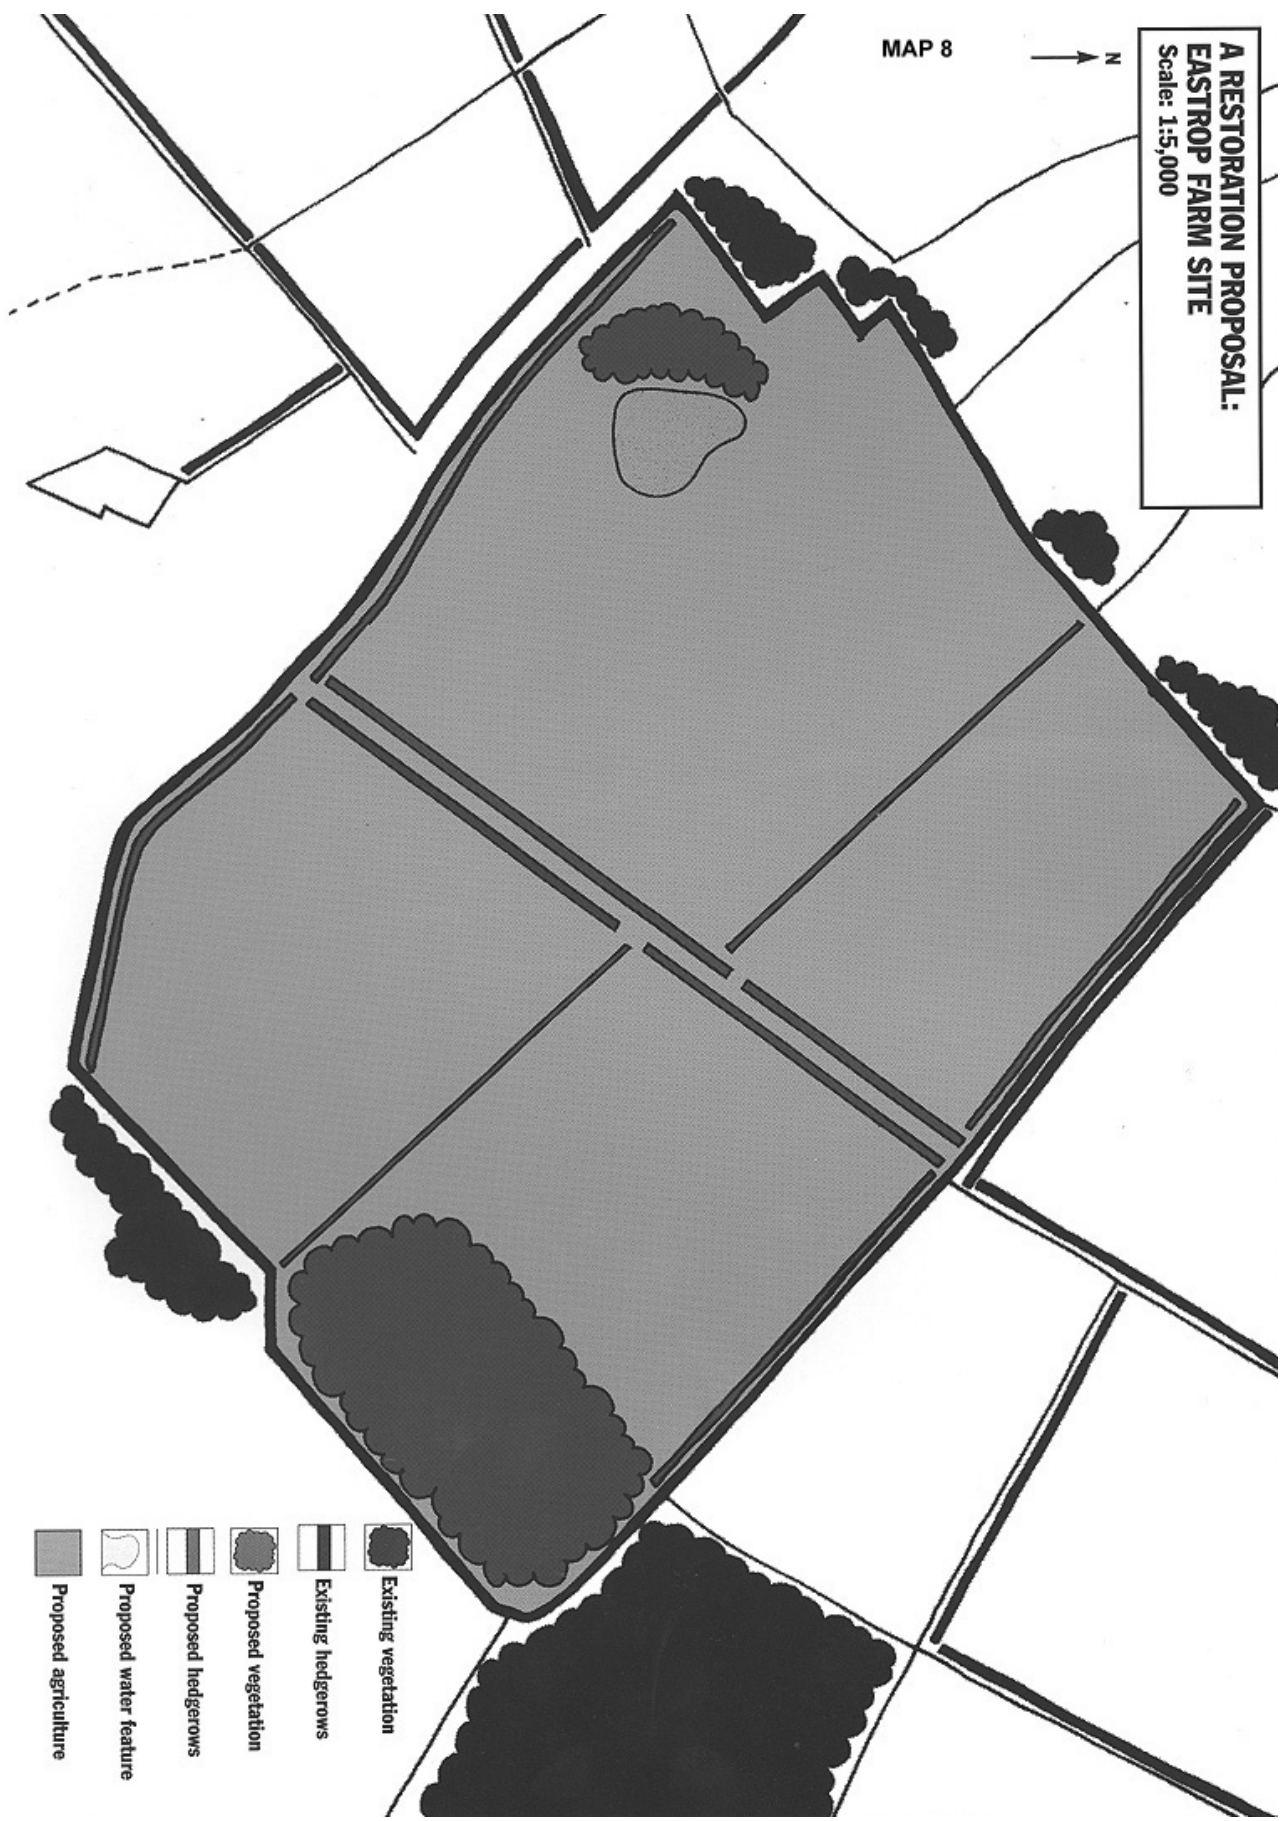

MAP 8



-  Existing vegetation
-  Existing hedgerows
-  Proposed vegetation
-  Proposed hedgerows
-  Proposed water feature
-  Proposed agriculture